


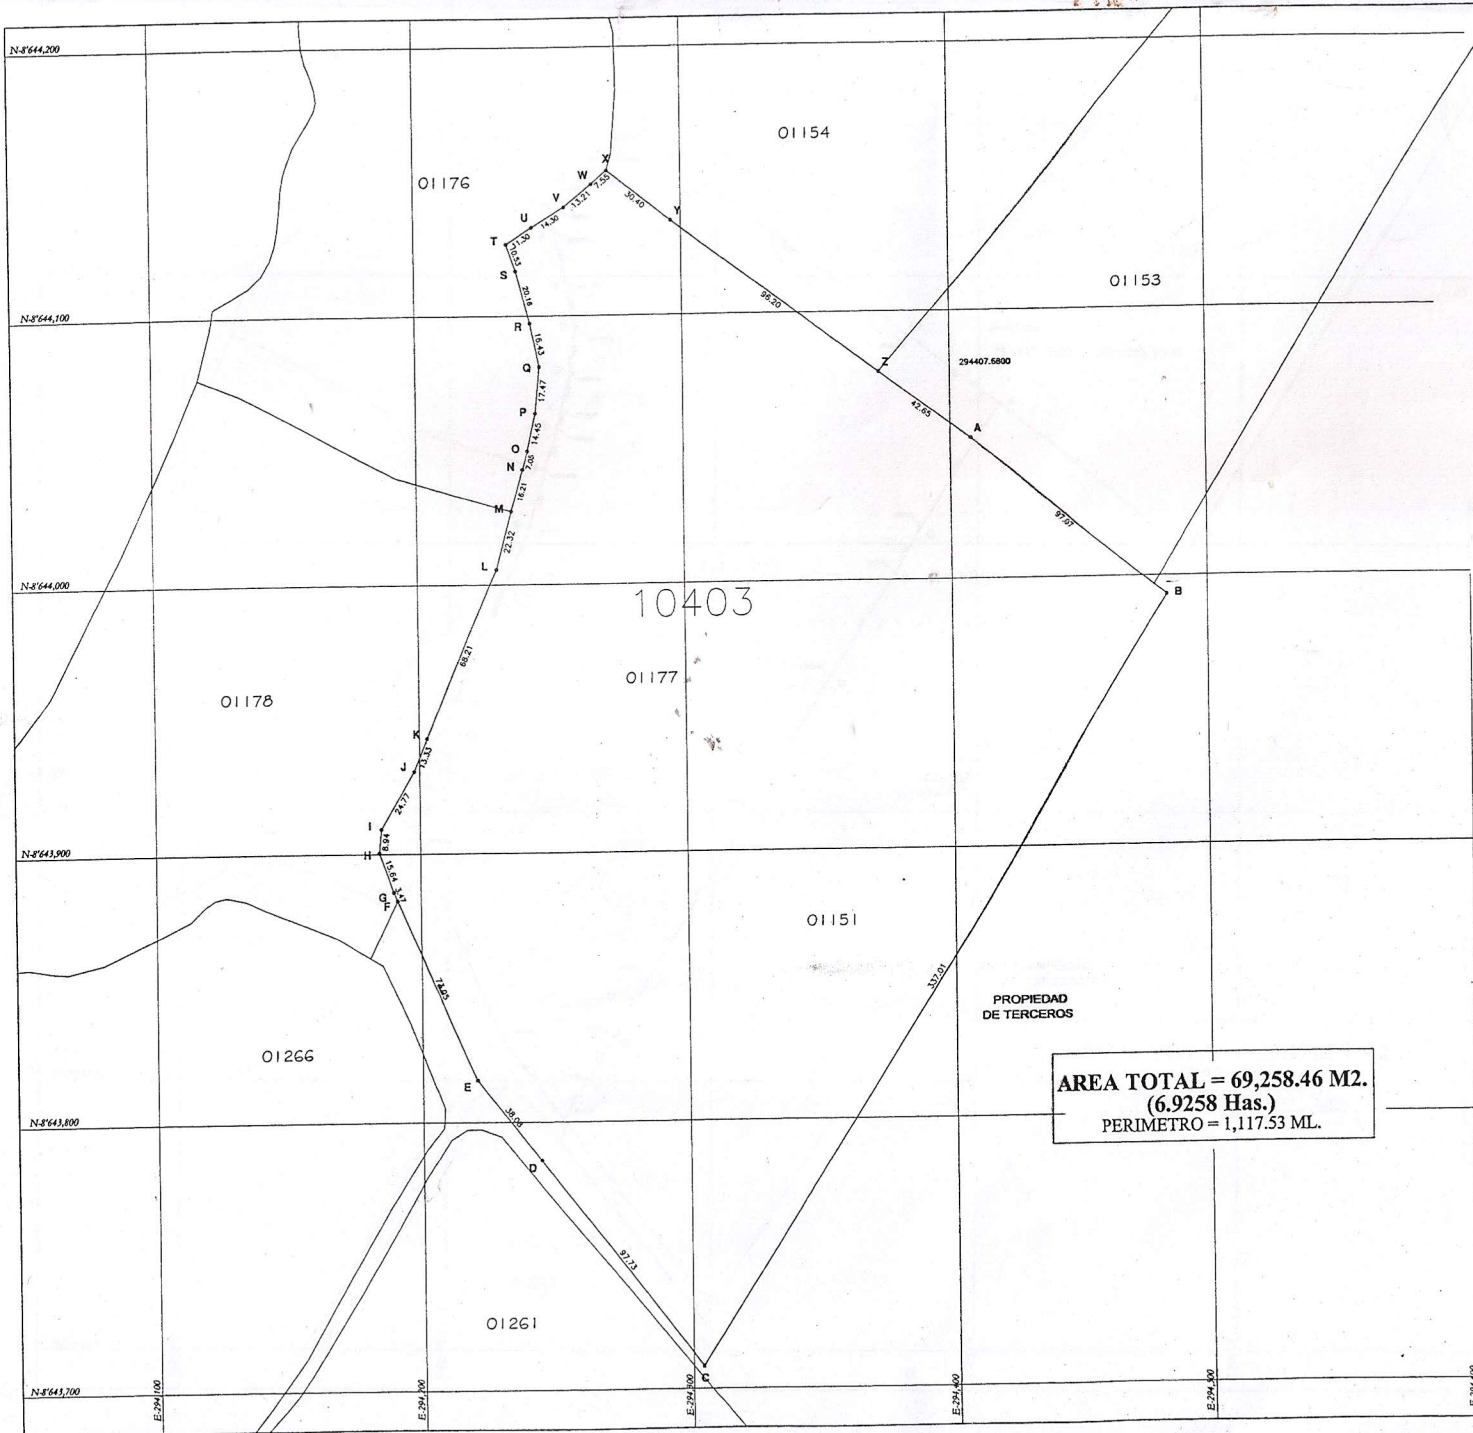

CUADRO TECNICO COORDENADAS UTM

VERTICE	LADO	DISTANCIA	ANG. INTERNO	ESTE (X)	NORTE (Y)
A	A-B	97.07	178°20'20"	301223.5771	8642163.6595
B	B-C	337.01	95°23'37"	301300.2971	8642104.1895
C	C-D	97.73	70°5'49"	301119.7771	8641819.5995
D	D-E	38.08	180°24'2"	301059.9971	8641896.9195
E	E-F	73.05	165°44'34"	301036.4971	8641926.8795
F	F-G	3.47	179°58'32"	301006.9571	8641993.6895
G	G-H	15.64	175°47'19"	301005.5571	8641996.8595
H	H-I	8.94	154°55'39"	301000.3071	8642011.5895
I	I-J	24.77	154°59'15"	301001.1571	8642020.4895
J	J-K	13.33	187°33'26"	301013.7171	8642041.8395
K	K-L	68.21	179°51'24"	301018.9071	8642054.1195
L	L-M	22.32	188°37'55"	301045.6171	8642116.8795
M	M-N	16.21	178°44'55"	301051.1771	8642138.4995
N	N-O	7.05	178°56'7"	301055.5571	8642154.1095
O	O-P	14.45	184°25'59"	301057.5871	8642160.8595
P	P-Q	17.47	186°45'16"	301060.6671	8642174.9795
Q	Q-R	16.43	196°12'37"	301062.3571	8642192.3695
R	R-S	20.16	183°27'45"	301059.1771	8642208.4895
S	S-T	10.53	184°26'59"	301054.0871	8642227.9995
T	T-U	11.30	104°16'0"	301050.6471	8642237.9495
U	U-V	14.30	178°1'1"	301060.0871	8642244.1595
V	V-W	13.21	188°34'40"	301072.2971	8642251.5995
W	W-X	7.55	181°25'0"	301082.4271	8642260.0795
X	X-Y	30.40	100°22'12"	301088.0971	8642265.0695
Y	Y-Z	96.20	181°37'7"	301111.9571	8642246.2395
Z	Z-A	42.65	180°32'28"	301189.1271	8642188.7995
TOTAL		1117.53	4319°59'58"		

Suma de ángulos (real) = 4320°00'00"

PATACHE SAC

LOTE ACUMULADO
CON LOTES INSCRITOS, PARTIDAS ELECT. 42182147 Y 11748214
ARQ. JARRY ALAN LIMAS TOVAR
CAP. 2210

BOCAR: 1/1000 Elaborado por: Ricardo Rance C. Verificado: LUCIAN DÍAZ LIMA Firmado: LIMA ENEO 2006

A-03